
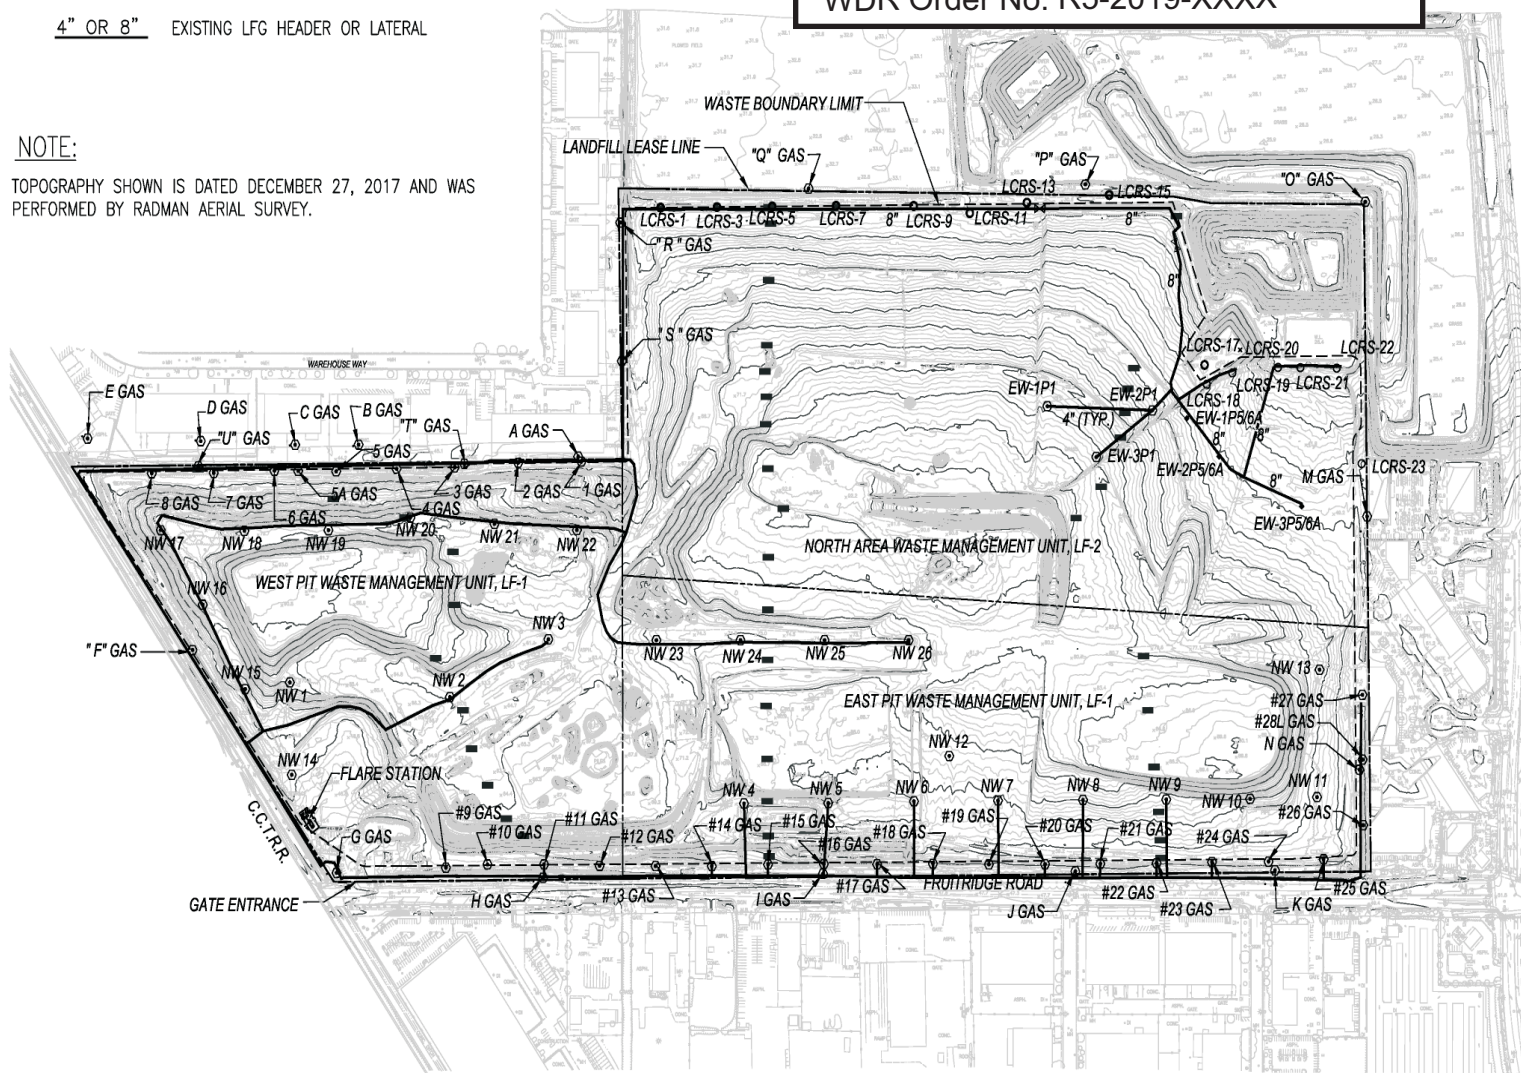


4" OR 8" EXISTING LFG HEADER OR LATERAL

TOPOGRAPHY SHOWN IS DATED DECEMBER 27, 2017 AND WAS PERFORMED BY RADMAN AERIAL SURVEY.

Attachment D: Gas Monitoring & Controls
L and D Landfill Limited Partnership
Fruitridge Road Land Company
L and D Landfill
Sacramento County
WDR Order No. R5-2019-XXXX

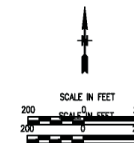

SCS ENGINEERS ENVIRONMENTAL CONSULTANTS 3117 FIE CIRCLE, SUITE 108 SACRAMENTO, CA 95827 PH. (916) 361-1297 FAX (916) 361-1299 WWW.SCS-ENV.COM PROJ. #0324084.02	DATE: 9-29-18		SCALE: AS SHOWN		FIGURE NO. 12	
	SHEET TITLE LANDFILL GAS CONTROL SYSTEM		NO.		REVISION	
	PROJECT TITLE L AND D LANDFILL SACRAMENTO, CALIFORNIA		DATE		DATE	
	PROJECT TITLE		NO.		REVISION	
	PROJECT TITLE		NO.		REVISION	